


WALL


NOTE: FOR ALL NON-POURUS SURFACES
SCOUR THE FINISH OF THE
SUBSTRATE TO ALLOW FOR ADHESION.



PLYWOOD PLASTER BOARD OR CONCRETE BOARD
CONCRETE BLOCK OR PRE-FAB COOLER/FREEZER
PANELS ALSO ACCEPTABLE

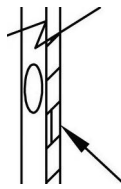

ZINC OR PLASTIC COVE TERMINATION STRIP

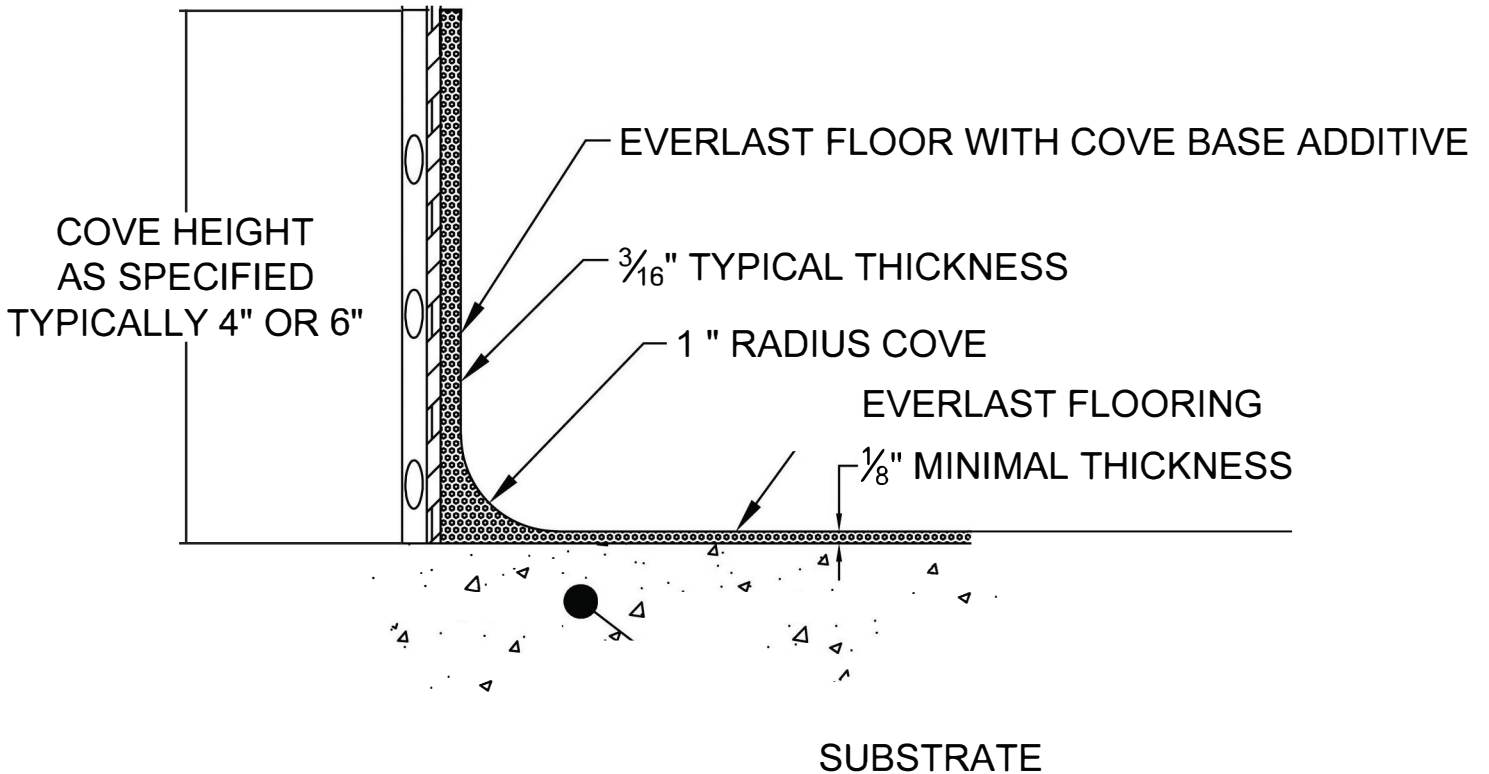

COVE BASE WITH TERMINATION STRIP

epoxy floor cove base to wall termination strip detail