


FINISHED FLOOR RAISED $\frac{1}{8}$ " OR MORE FROM SUBSTRATE

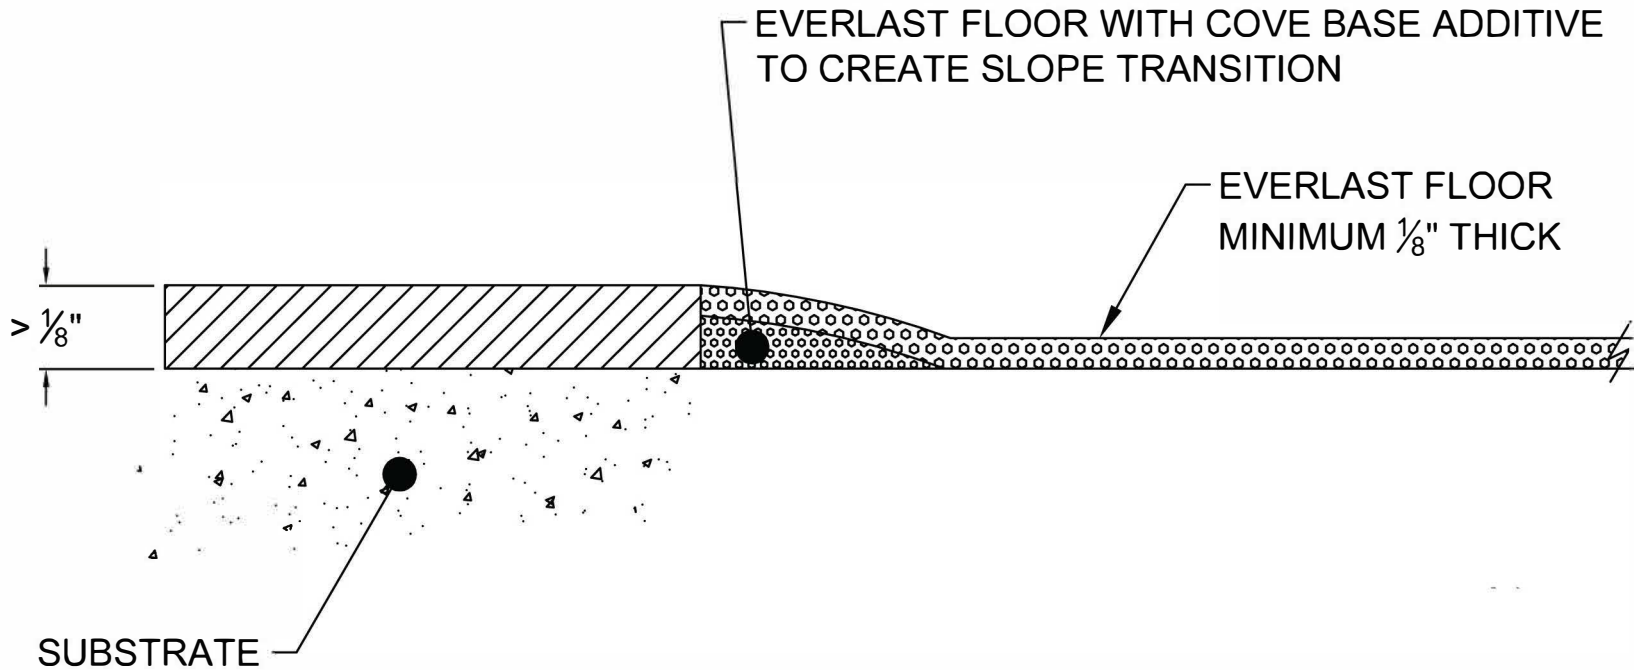

FINISHED FLOOR TRANSITION

Finished transition of Everlast Floor (commercial epoxy flooring) to another floor finish with a height greater than $\frac{1}{8}$ "